




**WEST ELEVATION**  
SCALE: 1/8" = 1'-0"

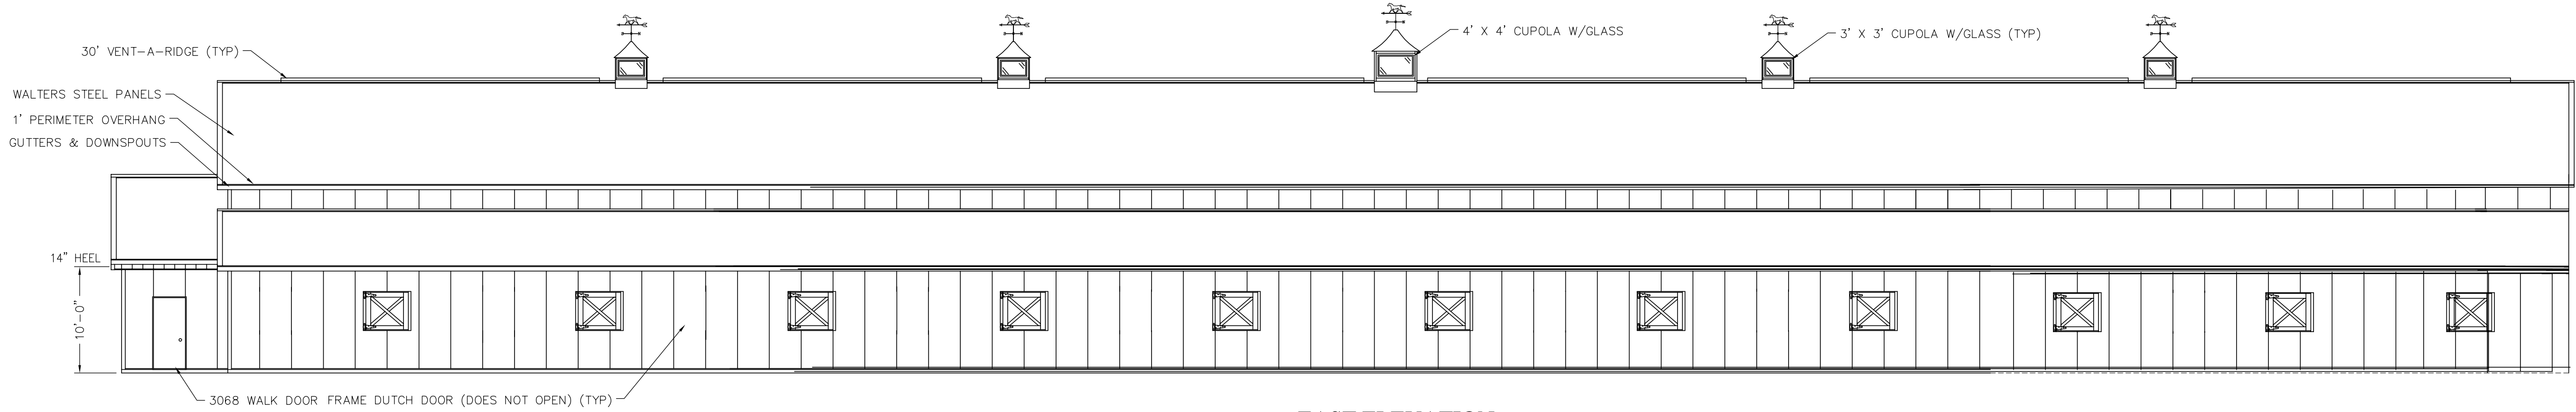

**EAST ELEVATION**  
SCALE: 1/8" = 1'-0"

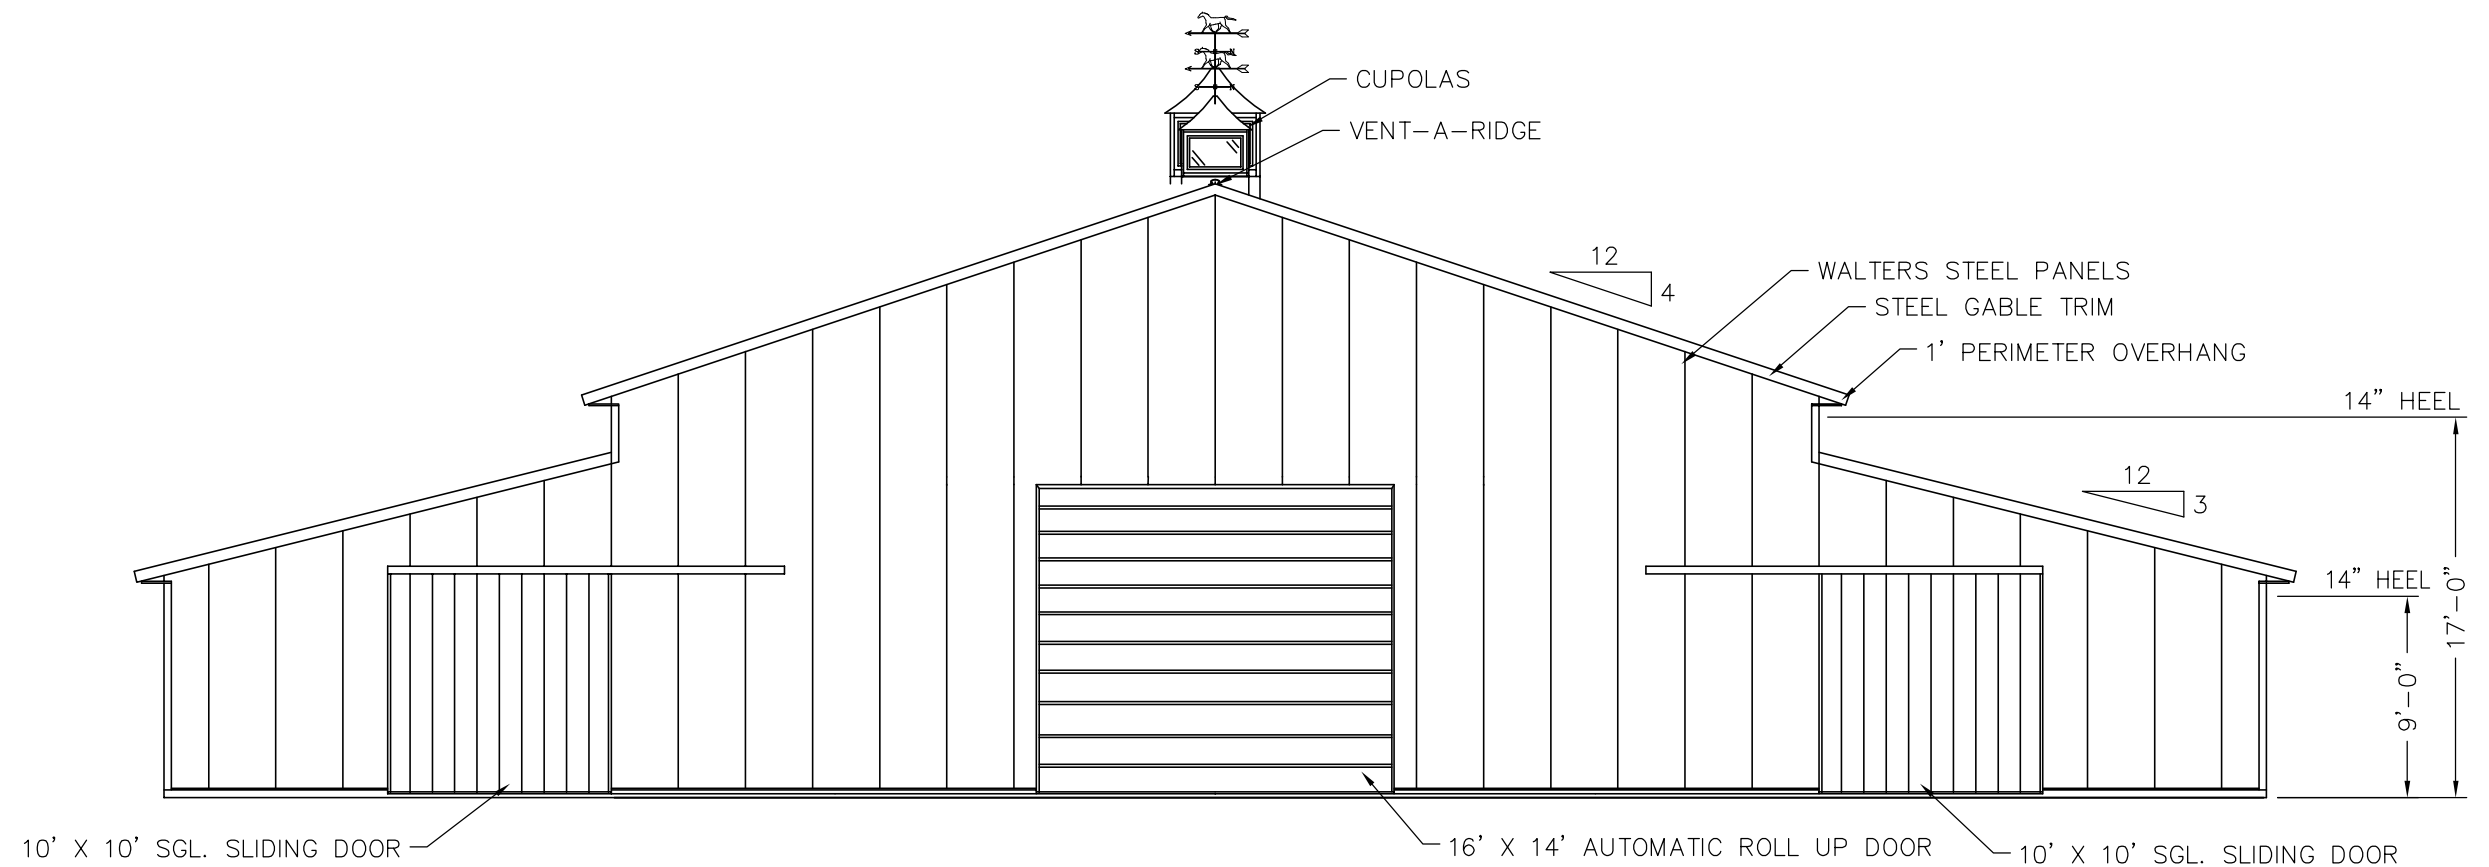

**NORTH ELEVATION**  
SCALE: 1/8" = 1'-0"

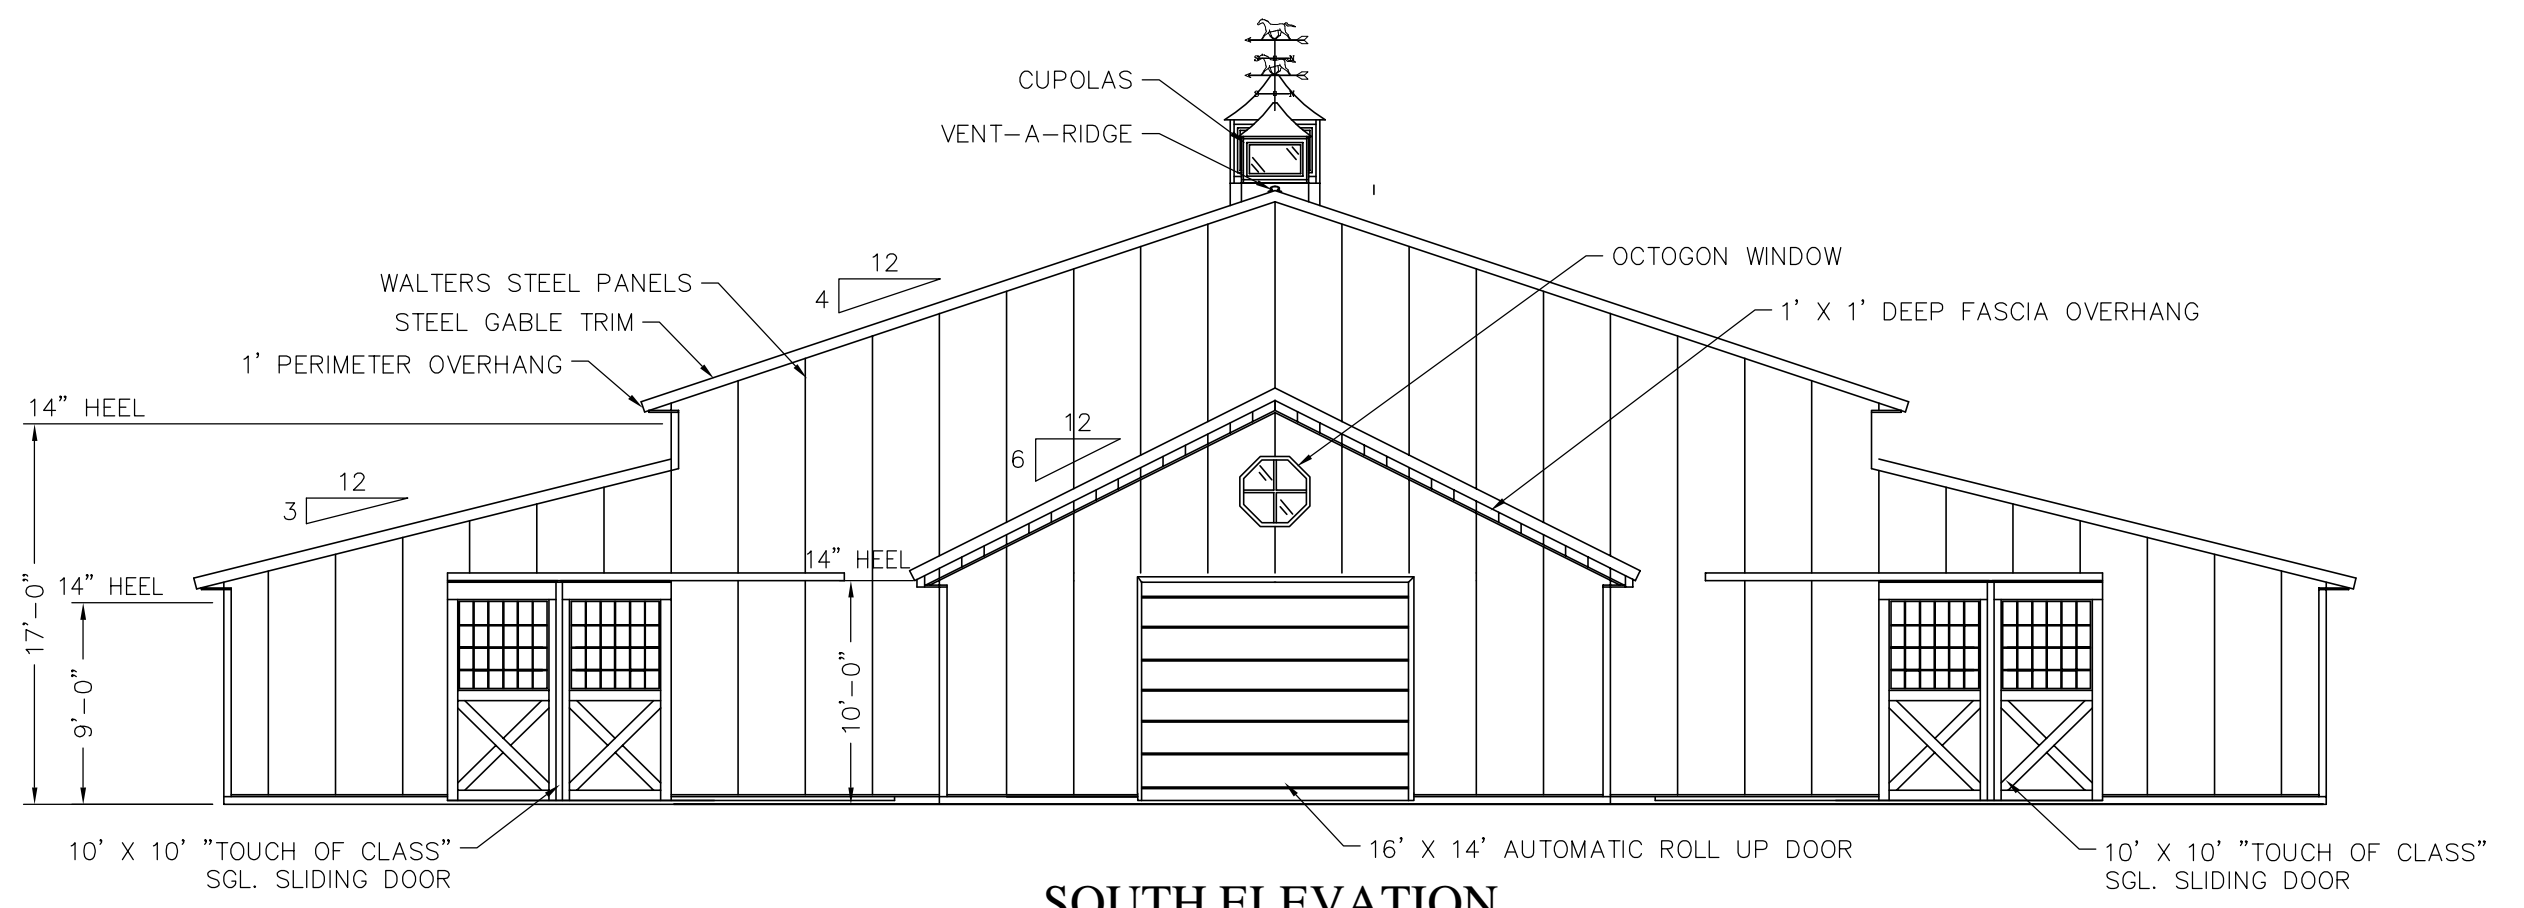

**SOUTH ELEVATION**  
SCALE: 1/8" = 1'-0"

Owner: SHELBY COUNTY A&M  
Project: SHELBY COUNTY EXHIBITION CENTER  
Location: SHELBYVILLE, KY

Drawn By: John Curtsinger  
Date: 10/22/04  
Revised By:  
Date Revised:

**Shelby County A&M**

Job No.: P41-308  
Checked By:  
Approved By:  
Sheet No.: